

April 12, 2024

NOTICE OF AN APPLICATION FOR CONSENT


Ontario Planning Act, Section 53(4)

The County of Wellington Planning and Land Division Committee requests your written comments on this application for consent.

APPLICATION SUBMITTED ON: April 04, 2024

FILE NO. B39-24

APPLICANT

Terry Moore


LOCATION OF SUBJECT LANDS

Township of Puslinch
Part Lot 20
Concession 2

Proposed severance is 2.6 hectares with 69.5m frontage, vacant land for proposed rural residential use.

Retained parcel is 1.4 hectares with 79.5m frontage, existing and proposed rural residential use with existing dwelling, pool & sheds.

**IF YOU WISH TO SUBMIT COMMENTS ON THIS APPLICATION,
WE MUST HAVE YOUR WRITTEN COMMENTS BY**

May 22, 2024

Comments can be provided by mail at address above or by email landdivisioninfo@wellington.ca

Please note that if the Comments are not received by the requested date, the Planning and Land Division Committee may proceed to consider the application, and may assume that you have no objection to this Application for Consent.

NOTE: Any verbal or written comment/objection submitted to the County of Wellington regarding this application which is being processed under the Planning Act, may be made public as part of the process.

Please also be advised that if a person or public body that files an appeal of a decision of the County of Wellington Planning and Land Division Committee in respect of the proposed consent has not made written submission to the County of Wellington Planning and Land Division Committee before it gives or refuses to give a provisional consent, then the Ontario Land Tribunal may dismiss the appeal.

If you wish to **attend** the public meeting to consider the application, please request to be **NOTIFIED OF THE DATE AND TIME OF THE CONSIDERATION** of this application - **please make your request in writing and provide your email address** to the Planning and Land Division Committee before the "Comments Return Date" noted above.

If you wish to be **NOTIFIED OF THE DECISION** of the County of Wellington Planning and Land Division Committee in respect of this proposed consent, **you must make a request in writing** to the County of Wellington Planning and Land Division Committee. This will also entitle you to be advised of a possible Ontario Land Tribunal. Even if you are the successful party, you should request a copy of the decision since the County of Wellington Planning and Land Division Committee's decision may be appealed to the Ontario Land Tribunal by the applicant or another member of the Public.

INFORMATION REGARDING THE APPLICATION is available to the public during regular business hours, Monday to Friday at the County of Wellington Planning and Land Division Office- 74 Woolwich St. Guelph, ON N1H 3T9.
Phone: (519) 837-2600 x2170 Fax: (519) 837-3875

RECIPIENTS:

Local Municipality – Puslinch

County Planning

Conservation Authority - GRCA

Source Water Protection

Bell Canada (email)

County Clerk

Roads/Solid Waste

Civic Addressing

Neighbour - as per list verified by local municipality and filed by applicant with this application

APPLICATION FOR CONSENT

Ontario Planning Act

1. Approval Authority:

County of Wellington Planning and Land Division Committee
County of Wellington Administration Centre
74 Woolwich Street, GUELPH, Ontario N1H 3T9



File No.

B39-24

Phone: 519-837-2600, ext. 2170 or 2160 Fax: 519-837-3875

Accepted as Complete on:

Apr 4/24

A COPY OF YOUR CURRENT DEED MUST BE SUBMITTED WITH THIS APPLICATION

2. (a) Name of Registered Owner(s) or Purchaser Terry William Burton Moore


Address



Phone No.



Email:

 

NOTE: if application submitted by purchaser, a copy of the signed "Purchase/Sale agreement" is required.

(b) Name and Address of Applicant (as authorized by Owner/Purchaser) _____

Phone No. _____

Email: _____

(c) Name and Address of Owner's Authorized Agent: _____

Jeff Buisman of Van Harten Surveying Inc.

2106 Gordon Street, Guelph, ON, N1L 1G6

Phone No.



Email:



(d) All Communication to be directed to:

REGISTERED OWNER/PURCHASER []

APPLICANT []

AGENT [X]

(e) Notice Cards Posted by:

REGISTERED OWNER/PURCHASER []

APPLICANT []

AGENT [X]

(f) Number of Certificates Requested 1 (Please see information pages)

3. Type and Purpose of Proposed Transaction: (Check off appropriate box & provide short explanation)

RURAL RESIDENTIAL[X] AGRICULTURAL[] URBAN RESIDENTIAL[] COMMERCIAL/INDUSTRIAL[]

To create a new lot for rural residential purposes

OR

EASEMENT [] RIGHT OF WAY [] CORRECTION OF TITLE [] LEASE [] CANCELLATION []

(a) If known, the name of person to whom the land or an interest in the land is to be transferred, charged or leased.

Future owner is not known

4. (a) Location of Land in the County of Wellington:

Local Municipality: Township of Puslinch

Concession 2

Lot No. Part of Lot 20

Registered Plan No. _____

Lot No. _____

Reference Plan No. 61R-6330

Part No. 2

Civic Address 4432 Sideroad 20 North

(b) When was property acquired: August 1998

Registered Instrument No. RO798161

5. Description of Land intended to be SEVERED:

Metric Imperial

Frontage/Width 10.5 & 59 /174 ±

AREA 2.6 ha ±

Depth 206 ±

Existing Use(s) Rural Residential - Vacant

Existing Buildings or structures: Field driveway

Proposed Uses (s): Single detached dwelling

Type of access (Check appropriate space)

Existing

Proposed

- Provincial Highway
- County Road
- Municipal road, maintained year round
- Municipal road, seasonally maintained
- Easement

- Right-of-way
- Private road
- Crown access road
- Water access
- Other

Type of water supply - Existing Proposed (check appropriate space)

- Municipally owned and operated piped water system
- Well individual communal
- Lake
- Other _____

Type of sewage disposal - Existing Proposed (check appropriate space)

- Municipally owned and operated sanitary sewers
- Septic Tank (specify whether individual or communal): Individual
- Pit Privy
- Other (Specify): _____

6. Description of Land intended to be **RETAINED**: Metric Imperial

Frontage/Width 79.5 / 65 ± AREA 1.4 ha ±

Depth 217 ± Existing Use(s) Rural Residential

Existing Buildings or structures: Dwelling, Pool and Sheds

Proposed Uses (s): No Change

Type of access (Check appropriate space)	Existing <input checked="" type="checkbox"/>	Proposed <input type="checkbox"/>
<input type="checkbox"/> Provincial Highway	<input type="checkbox"/> Right-of-way	
<input type="checkbox"/> County Road	<input type="checkbox"/> Private road	
<input checked="" type="checkbox"/> Municipal road, maintained year round	<input type="checkbox"/> Crown access road	
<input type="checkbox"/> Municipal road, seasonally maintained	<input type="checkbox"/> Water access	
<input type="checkbox"/> Easement	<input type="checkbox"/> Other	

Type of water supply - Existing Proposed (check appropriate space)

Municipally owned and operated piped water system
 Well individual communal
 Lake
 Other _____

Type of sewage disposal - Existing Proposed (check appropriate space)

Municipally owned and operated sanitary sewers
 Septic Tank (specify whether individual or communal): Individual
 Pit Privy
 Other (Specify): _____

7. Is there an agricultural operation, (either a barn, manure storage, abattoir, livestock area or stockyard) within 500 metres of the Subject lands (severed and retained parcels)? YES NO
 *If yes, see sketch requirements and the application must be accompanied by a MINIMUM DISTANCE SEPARATION FORM.

8. Is there a landfill within 500 metres [1640 feet]? YES NO

9. a) Is there a sewage treatment plant or waste stabilization plant within 500 metres [1640']? YES NO

10. Is there a Provincially Significant Wetland (e.g. swamp, bog) located on the lands to be retained or to be severed or within 120 meters [394 feet]? YES NO

11. Is there any portion of the land to be severed or to be retained located within a floodplain? YES NO

12. Is there a provincial park or are there Crown Lands within 500 metres [1640']? YES NO

13. Is any portion of the land to be severed or retained within a rehabilitated mine/pit site? YES NO

14. Is there an active or abandoned mine, quarry or gravel pit within 500 metres [1640']? YES NO

15. Is there a noxious industrial use within 500 meters [1640']? YES NO

16. Is there an active or abandoned principal or secondary railway within 500 metres [1640']? YES NO

Name of Rail Line Company:

17. Is there an airport or aircraft landing strip nearby? YES [] NO [X]

18. Is there a propane retail outlet, propane filling tank, cardlock/keylock or private propane outlet/container refill centre within 750 metres of the proposed subject lands? YES [] NO [X]

19. PREVIOUS USE INFORMATION:

a) Has there been an industrial use(s) on the site? YES [] NO [X] UNKNOWN []

If YES, what was the nature and type of industrial use(s)?

b) Has there been a commercial use(s) on the site? YES [] NO [X] UNKNOWN []

If YES, what was the nature and type of the commercial use(s)

c) Has fill been brought to and used on the site (other than fill to accommodate septic systems or residential landscaping?) YES [] NO [X] UNKNOWN []

d) Has there been commercial petroleum or other fuel storage on the site, underground fuel storage, or has the site been used for a gas station at any time, or railway siding? YES [] NO [X] UNKNOWN []

If YES, specify the use and type of fuel(s) _____

20. Is this a **resubmission** of a previous application? YES [] NO [X]

If YES, is it identical [] or changed [] Provide previous File Number _____

21. a) Has any severance activity occurred on the land from the holding which existed as of March 1, 2005 and as registered in the Land Registry/Land Titles Office? YES [] NO [X]

b) If the answer in (a) is YES, please indicate the previous severance(s) on the required sketch and provide:
Transferee's Name, Date of the Transfer and Use of Parcel Transferred.

22. Has the parcel intended to be severed ever been, or is it now, the subject of an application for a plan of subdivision or other Consent or approval under the Planning Act or its predecessors? YES [] NO [X] UNKNOWN []

23. Under a separate application, is the Owner, applicant, or agent applying for additional consents on this holding simultaneously with this application? YES [] NO [X]

24. Provide explanation of how the application is consistent with the Provincial Policy Statement.

This application is consistent with the PPS as per Section 2.3.3.3 where it states that new land uses, including the creation of lots shall comply with the minimum distance separation formula.

25. In addition to Places to Grow (Provincial Growth Plan), is the subject land within an area of land designated under the Greenbelt Plan? Provide explanation of how the application conforms or does not conflict with the Provincial plan or plans.

There are Natural Features located on the property, but there is adequate room for the construction of a single detached dwelling outside of the features.

26. a) Indicate the existing **County Official Plan** designation(s) of the subject land, and provide explanation of how the application conforms with the Official Plan (severed and retained).

The subject property is designated as Secondary Agricultural and Core Greenlands in the Official Plan. Section 10.4.4 of the Official Plan that states that lot creation for residential uses is permitted in lands designated as Secondary Agricultural provided the criteria is met.

b) Indicate the existing **Local Official Plan** (if any) designation(s) of the subject land, and provide explanation of how the application conforms with the Official Plan (severed and retained).

N/A

c) If this consent relates directly to an Official Plan Amendment(s) currently under review by an approval authority, please indicate the Amendment Number and the applicable file number(s).

Amendment Number(s): _____ File Number(s): _____

27. Is the subject land a proposed surplus farm dwelling?* YES [] NO [X]

*If yes, an application to sever a surplus farm dwelling must be accompanied by a FARM INFORMATION FORM.

28. What is the zoning of the subject lands? **Agricultural (A SP-1) and Natural Environment**


29. Does the proposal for the subject lands conform to the existing zoning? YES [X] NO []

If NO, a) has an application been made for re-zoning?
YES [] NO [] File Number _____

b) has an application been made for a minor variance?
YES [] NO [] File Number _____

30. Are the lands subject to any mortgages, easements, right-of-ways or other charges? YES [X] NO []

If the answer is YES, please provide a copy of the relevant instrument.
For mortgages just provide complete name and address of Mortgagee.

 

Questions 31 – 34 must be answered for Applications for severance in the Rural/Agricultural Area -- Otherwise, if this is not applicable to your application, please state "not Applicable"

31. **Type of Farm Operation** conducted on these subject lands: **None**

Type: Dairy [] Beef Cattle [] Swine [] Poultry [] Other []

32. **Dimensions of Barn(s)/Outbuildings/Sheds (that are to remain) Severed & Retained Lands**

<u>Severed</u>	Width	Length	Area	Use
	Width	Length	Area	Use
<u>Retained</u>	Width <u>9±m</u>	Length <u>10±m</u>	Area <u>90±m²</u>	Use <u>Shed 1</u>
	Width <u>5±m</u>	Length <u>6±m</u>	Area <u>30±m²</u>	Use <u>Shed 2</u>



April 4, 2024

33229-24

Jeff.Buisman@vanharten.com

County of Wellington Land Division Committee
74 Woolwich Street
Guelph, Ontario
N1H 3T9

Attention: Deborah Turchet

Dear Ms. Turchet:

**Re: Severance Application & Sketch
4432 Sideroad 20 North
Part of Lot 20, Concession 2
Part 2, 61R-6330
PIN 71201-0040
Township of Puslinch**

RECEIVED

APR 04 2024

SECRETARY TREASURER
WELLINGTON COUNTY
LAND DIVISION COMMITTEE

Please find enclosed an application for a severance on the above-mentioned property. Included with this submission are copies of the severance sketch, completed application form, PIN Report and Map, the required deeds, MDS Farm Data Sheet, a cheque to the Grand River Conservation Authority for \$465.00 and a cheque to the Wellington County \$5,160.00.

Proposal:

The proposal is to create a new rural residential parcel along Sideroad 20 North in Puslinch. The subject property at #4432 Sideroad 20 North (PIN 71201-0040) is 'U' shaped with the existing dwelling, pool and accessory buildings located to the south / rear of the property.

The Severed Parcel is vacant with an area of 2.6±ha where a dwelling can be built for rural residential purposes. The parcel will continue to be "U" shaped, just with a narrower frontage on the south side. The proposed 10.5±m frontage will allow for the existing field entrance to remain and provide access to a proposed dwelling area to the rear. A conceptual dwelling is presented on the sketch but there is a lot of flexibility on where it might be located. The Zoning requirements are met for this parcel.

There is an additional frontage of 59m on the north end of the Severed Parcel, however a large majority of this frontage is wetlands within the Core Greenlands features. This frontage will not be used for a driveway but it provides the frontage necessary to meet the zoning requirement of 25m for the severed parcel.

572 Weber Street North, Unit 7
Waterloo, ON, N2L 5C6
519-742-8371

2106 Gordon Street
Guelph, ON, N1L 1G6
519-821-2763

660 Riddell Road, Unit 1
Orangeville, ON, L9W 5G5
519-940-4110

www.vanharten.com



The Retained Parcel (#4432) will have a frontage of 79.5m, depth of 217±m, for an area of 1.4±ha where the existing dwelling, sheds, pool, septic and well will remain. The existing entrance will continue to provide safe access. The Zoning requirements are met for this parcel.

The subject property is zoned Agricultural A(sp1) and Natural Environment. The Site Specific (A-sp1) zoning permits a kennel, however a kennel is not being operated on the property. The zoning requirements are met for the Severed and Retained Parcel when reviewing the Reduced Lot Regulations for Agricultural zoning.

We reviewed the Minimum Distance Separation (MDSI) document and evaluated the barn across the road from the subject property at #4453 Sideroad 20 North using Type B calculations. The required MDS distance is 187m and the distance to a proposed dwelling is 225±m, therefore MDS can be met. Also, Guideline #12 of the MDS Document states that a reduced setback may be permitted if there are 4 dwellings/non-agricultural uses located closer to the livestock facility than the proposed development or dwellings. After our review, we determined there are more than 4 dwellings/residential uses closer to the livestock building than the proposed dwelling on the Retained Parcel and MDS can be met.


The parcel has a designation of Secondary Agricultural and Core Greenlands in the County of Wellington Official Plan which allows for a severance, provided that certain criteria (Section 10.4.4) are met. We reviewed this section, and we provide the opinion that the relevant criteria are met including the following:

- Ownership is longer than 5 years.
- No severance since March 2005.
- Safe entrance is available and existing – sight lines have been evaluated.
- Adequate space for new dwelling and septic.
- No impacts on environmentally sensitive lands, woodlot or floodplain.
- Zoning requirements are met.
- MDS requirements are met.

In summary this severance is practical and follows the relevant criteria for a severance.

Please call me if you or the Planning Staff have any questions.

Very truly yours,
Van Harten Surveying Inc.

 

Jeffrey E. Buisman B.E.S, B.Sc.
Ontario Land Surveyor

cc Terry Moore



33. **Manure Storage Facilities** on these lands: **None**

DRY		SEMI-SOLID		LIQUID	
Open Pile	<input type="checkbox"/>	Open Pile	<input type="checkbox"/>	Covered Tank	<input type="checkbox"/>
Covered Pile	<input type="checkbox"/>	Storage with Buck Walls	<input type="checkbox"/>	Aboveground Uncovered Tank	<input type="checkbox"/>
				Belowground Uncovered Tank	<input type="checkbox"/>
				Open Earth-sided Pit	<input type="checkbox"/>

34. Are there any drainage systems on the retained and severed lands? YES NO

Type	Drain Name & Area	Outlet Location
Municipal Drain <input type="checkbox"/>		Owner's Lands <input type="checkbox"/>
Field Drain <input type="checkbox"/>		Neighbours Lands <input type="checkbox"/>
		River/Stream <input type="checkbox"/>

35. **Source Water Protection Plan**

Is the subject land within a Wellhead Protection Area, Issue Contributing Area, or Intake Protection Zone of a Source Protection Plan in effect? (www.wellingtonwater.ca) YES NO

If YES, please complete the [Source Water Protection Form](#) and submit with your application.

36. Have you had a pre-consultation meeting with **County Planning Staff** before filling out this application form?
Please refer to instruction page.

YES NO

If yes, please indicate the person you have met/spoken to:

37. If you wish to provide some further information that may assist the Planning and Land Division Committee in evaluating your application, please provide by a letter and attach it to this application.


Please see covering letter for more details.

NOTES:

1. **One original completed application and two original sketches must be filed with the County of Wellington Planning and Land Division office.** Please provide sketch no larger than 11" x 17".
2. The location of the lands (severed & retained) which are the subject of the application must also be shown on the Surveyor's sketch or on an attached "Key Map" and included with the application.
3. Since the filing fee for applications for consent change from time to time, please contact the Planning and Land Division office for current fee information. This fee may be paid in cash or by cheque payable to the County of Wellington.
4. Additional information about the process, about any particular application or obtaining application forms may be obtained by attending at the County of Wellington Administration Centre, 74 Woolwich Street, Guelph Ontario N1H 3T9, by telephone at 519-837-2600, ext. 2170; or by facsimile (fax) at 519-837-3875.
5. Generally, regular severance application forms are also available at the local municipal office.

The Owner/Purchaser must complete the following to authorize...
NOTE: If more than one owner/purchaser is listed in item #2 of this application, then all owners must sign this authorization section of the application form or by a letter of authorization duly signed. If the Owner/Purchaser is a corporation, the authorization must be by an officer of the corporation who has authority to bind the corporation.

I, (we) Terry William Burton MOORE the Registered Owners/Purchasers of Part of Lot 20, Concession 2, Part 2, 61R-6330 Of the Township of Puslinch in the County/Region of Wellington severally and jointly, solemnly declare that

is authorized by Jeffrey E. Buisman, OLS, of Van Harten Surveying Inc. on my (our) behalf.
X  Corporation's Officer
Signature(s) of Registered Owner/Purchaser

APPLICANT'S DECLARATION



This must be completed by the Applicant for the proposed consent

I, (we) Jeffrey E. Buisman, OLS, of Van Harten Surveying Inc. of the City of Guelph in the County/Region of Wellington Solemnly declare that all

the statements contained in this application for consent for (property description) Part of Lot 20, Concession 2, Part 2, 61R-6330 Of the Township of Puslinch


And all the supporting documents are true, and I, (we), make this solemn declaration conscientiously believing to be true and complete, and knowing that it is of the same force and effect as if made under oath, and virtue of the CANADA EVIDENCE ACT.

DECLARED before me at the _____
City Guelph Of _____ (Owner/Purchaser or Applicant)
County/Region of Wellington In the _____
This 4 day of April 2024 _____ Owner/Purchaser or Applicant

 Commissioner of Oaths
 Printed Commissioner's, etc. Name

APPLICANT'S CONSENT (FREEDOM OF INFORMATION):

In accordance with the provisions of the Planning Act, it is the policy of the County Planning and Development Department to provide public access to all development applications and supporting documentation. In submitting this development application and supporting documentation, I, Jeff Buisman of Van Harten Surveying Inc., the applicant, hereby acknowledge the above-noted and provide my consent in accordance with the provisions of the Municipal Freedom of Information and Protection of Privacy Act that the information on this application and any supporting documentation provided by myself, my agents, solicitors, and consultants will be part of the public record and will also be available to the general public.



Signature of Owner/Purchaser/Applicant/Agent(s)

April 4, 2024

Date

THIS APPLICATION PACKAGE IS TO BE SUBMITTED TO:

**Secretary-Treasurer
Planning and Development Department
County of Wellington
74 Woolwich Street
Guelph, Ontario
N1H 3T9**

Phone (519) 837-2600 Ext. 2170



FARM DATA SHEET
Minimum Distance Separation I (MDSI)
County of Wellington

NOTE TO FARM OWNER(S)

By filling out this form you will help to ensure that new land uses will be located a suitable distance from your livestock operation. Feel free to contact the County Planning office with any questions.

Owner(s) of Livestock Facility Csilla Farkas

Contact Information [Redacted]

Email [Redacted] Telephone [Redacted]

Civic Address [Redacted] Municipality _____

Lot 21 Concession 2 Division _____

Lot Size (where livestock facility is located) _____ hectares _____ acres

Signature of Livestock Facility Owner [Redacted] Date Aug 20/19

BARN(S) SIZE Please provide the size of the barns located on the property. This information is used to verify maximum livestock capacity. _____ ft²/m² _____ ft²/m²

- Manure Storage Types** Solid manure: 18% dry matter, or more Liquid manure: <18% dry matter
- V1 Solid, inside, bedded pack
 - V2 Solid, outside, covered
 - V3 Solid, outside, no cover, ≥30% dry matter
 - V4 Solid, outside, no cover, 18% - <30% dry matter, with covered liquid runoff storage
 - V5 Liquid, inside, underneath slatted floor
 - V6 Liquid, outside, with a permanent, tight-fitting cover
 - L1 Solid, outside, no cover, 18%- <30% dry matter, with uncovered liquid runoff storage
 - L2 Liquid, outside, with a permanent floating cover
 - M1 Liquid, outside, no cover, straight-walled storage
 - M2 Liquid, outside, roof, but with open sides
 - H1 Liquid, outside, no cover, sloped-sided storage

Animal Type of Material	Description	Housing Capacity (maximum)	Manure Storage Type (select from list)
Beef Cattle	Cows, including calves to weaning (all breeds)		V3
	Feeders (7 – 16 months)		
	Backgrounders (7 – 12.5 months)		
	Shortkeepers (12.5 – 17.5 months)		
Dairy Cattle	Milking-age cows (dry or milking)		
	Large-framed; 545 – 658 kg (e.g. Holsteins)		
	Medium-framed; 455 – 545 kg (e.g. Guernseys)		
	Small-framed; 364 – 455 kg (e.g. Jerseys)		
	Hieifers (5 months to freshening)		
	Large-framed; 182 – 545 kg (e.g. Holsteins)		
	Medium-framed; 148 – 455 kg (e.g. Guernseys)		
	Small-framed; 125 – 364 kg (e.g. Jerseys)		
	Calves (0 – 5 months)		
	Large-framed; 45 – 182 kg (e.g. Holsteins)		
Medium-framed; 39 – 148 kg (e.g. Guernseys)			
Small-framed; 30 – 125 kg (e.g. Jerseys)			
Horses	Large-framed, mature; >681 kg (e.g. draft or draft cross breeds including unweaned offspring)		
	Medium-framed, mature; 227 – 680 kg (e.g. saddle, riding and racing breeds including unweaned offspring)	6	V3
	Small-framed, mature; <227 kg (e.g. ponies and miniatures including unweaned offspring)		

Animal Type of Material	Description	Housing Capacity (maximum)	Manure Storage Type (select from list)
Swine	Sows with litter, dry sows or boars		
	Breeder gilts (entire barn designed specifically for this purpose)		
	Weaners (7 – 27 kg)		
	Feeders (27 – 136 kg)		
Sheep	Ewes & rams (for meat lambs; includes unweaned offspring & replacements)		
	Ewes & rams (dairy operation; includes unweaned offspring & replacements)		
	Lambs (dairy or feeder lambs)		
Goats	Does & bucks (for meat kids; includes unweaned offspring and replacements)		
	Does & bucks (for dairy; includes unweaned offspring & replacements)		
	Kids (dairy or feeder kids)		
Chickens	Layer hens (for eating eggs; after transfer from pullet barn)		
	Layer pullets (day-olds until transferred into layer barn)		
	Broiler breeder growers (males/females transferred out to layer barn)		
	Broiler breeder layers (males/females transferred in from grower barn)		
	Broilers on any length of cycle		
Turkeys	Turkey poults (day-old until transferred to grow out turkey barn)		
	Turkey breeder layers (males/females transferred in from grower barn)		
	Breeder toms		
	Broilers (day-olds to 6.2 kg)		
	Hens (day-olds up to 6.2 to 10.8 kg; 7.5 kg is typical)		
	Toms (day-olds to over 10.8 to 20 kg; 14.5 kg is typical)		
	Turkeys at any other weights, or if unknown (by floor area)		
Veal	Milk-fed		
	Grain-fed		
Other	Please refer to Factor Table 1 of The Minimum Distance Separation (MDS) Document for complete list of animal types		
Imported manure	Use the volume of the manure storages		
Unoccupied livestock barns	A livestock barn that does not currently house any livestock, but that housed livestock in the past and continues to be structurally sound and reasonably capable of housing livestock.*		

*NOTE: This should only be used where obtaining information from the farm operator(s) and/or owner(s) was not possible (see Implementation Guideline 20 for more information).

QUESTIONS?

PLEASE CONTACT

County of Wellington
 Planning and Development Department
 74 Woolwich Street, Guelph
 ON N1H 3T9
 F 519.923.1694

Linda Redmond, Senior Planner

E lindar@wellington.ca
 T 519.837.2600 x2380
 1.800.663.0750 x2380


Sarah Wilhelm, Senior Planner

E sarahw@wellington.ca
 T 519.837.2600 x2130
 1.800.663.0750 x2130

**SEVERANCE SKETCH
PART OF LOT 20, CONCESSION 2
TOWNSHIP OF PUSLINCH
COUNTY OF WELLINGTON**

SCALE 1 : 1500
0 15 30 60 90 metres
VAN HARTEN SURVEYING INC.

KEYMAP:

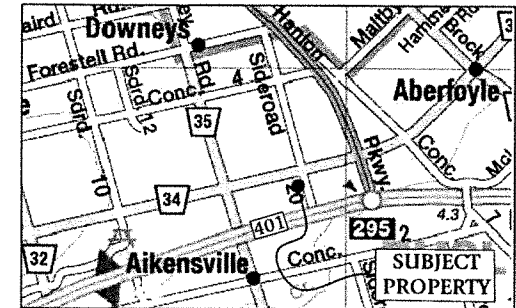

NOTES:

1. THIS IS NOT A PLAN OF SURVEY AND SHOULD NOT BE USED FOR REAL ESTATE TRANSFERS OR MORTGAGES.
2. SUBJECT LANDS ARE ZONED AGRICULTURAL (SP-1) & NATURAL ENVIRONMENT.
3. SUBJECT LANDS HAVE AN OFFICIAL PLAN DESIGNATION OF SECONDARY AGRICULTURAL & CORE GREENLANDS.
4. DISTANCES ON THIS PLAN ARE SHOWN IN METRES AND CAN BE CONVERTED TO FEET BY DIVIDING BY 0.3048.
5. DIMENSIONS ON THIS SKETCH ARE APPROXIMATE AND HAVE NOT BEEN VERIFIED BY SURVEY.

★ O.P. : CORE GREENLANDS
★ ZONING: NATURAL ENVIRONMENT


SURVEYOR'S CERTIFICATE:

THIS SKETCH WAS PREPARED
ON THE 4th DAY OF APRIL, 2024
AMENDED ON APRIL 11, 2024

JEFFREY E. BUISMAN
ONTARIO LAND SURVEYOR



Kitchener/Waterloo Ph: 519-742-8371	Guelph Ph: 519-821-2763	Orangeville Ph: 519-940-4110
www.vanharten.com		info@vanharten.com
DRAWN BY: AN	CHECKED BY: BM/IB	PROJECT No. 33229-24
Apr 11, 2024-12:09:33 PM		
G:\PUSLINCH\Con2\Acad\SEV LOT 20 (MOORE) UTM 2010.dwg		
© 2023 THIS SKETCH IS PROTECTED BY COPYRIGHT		

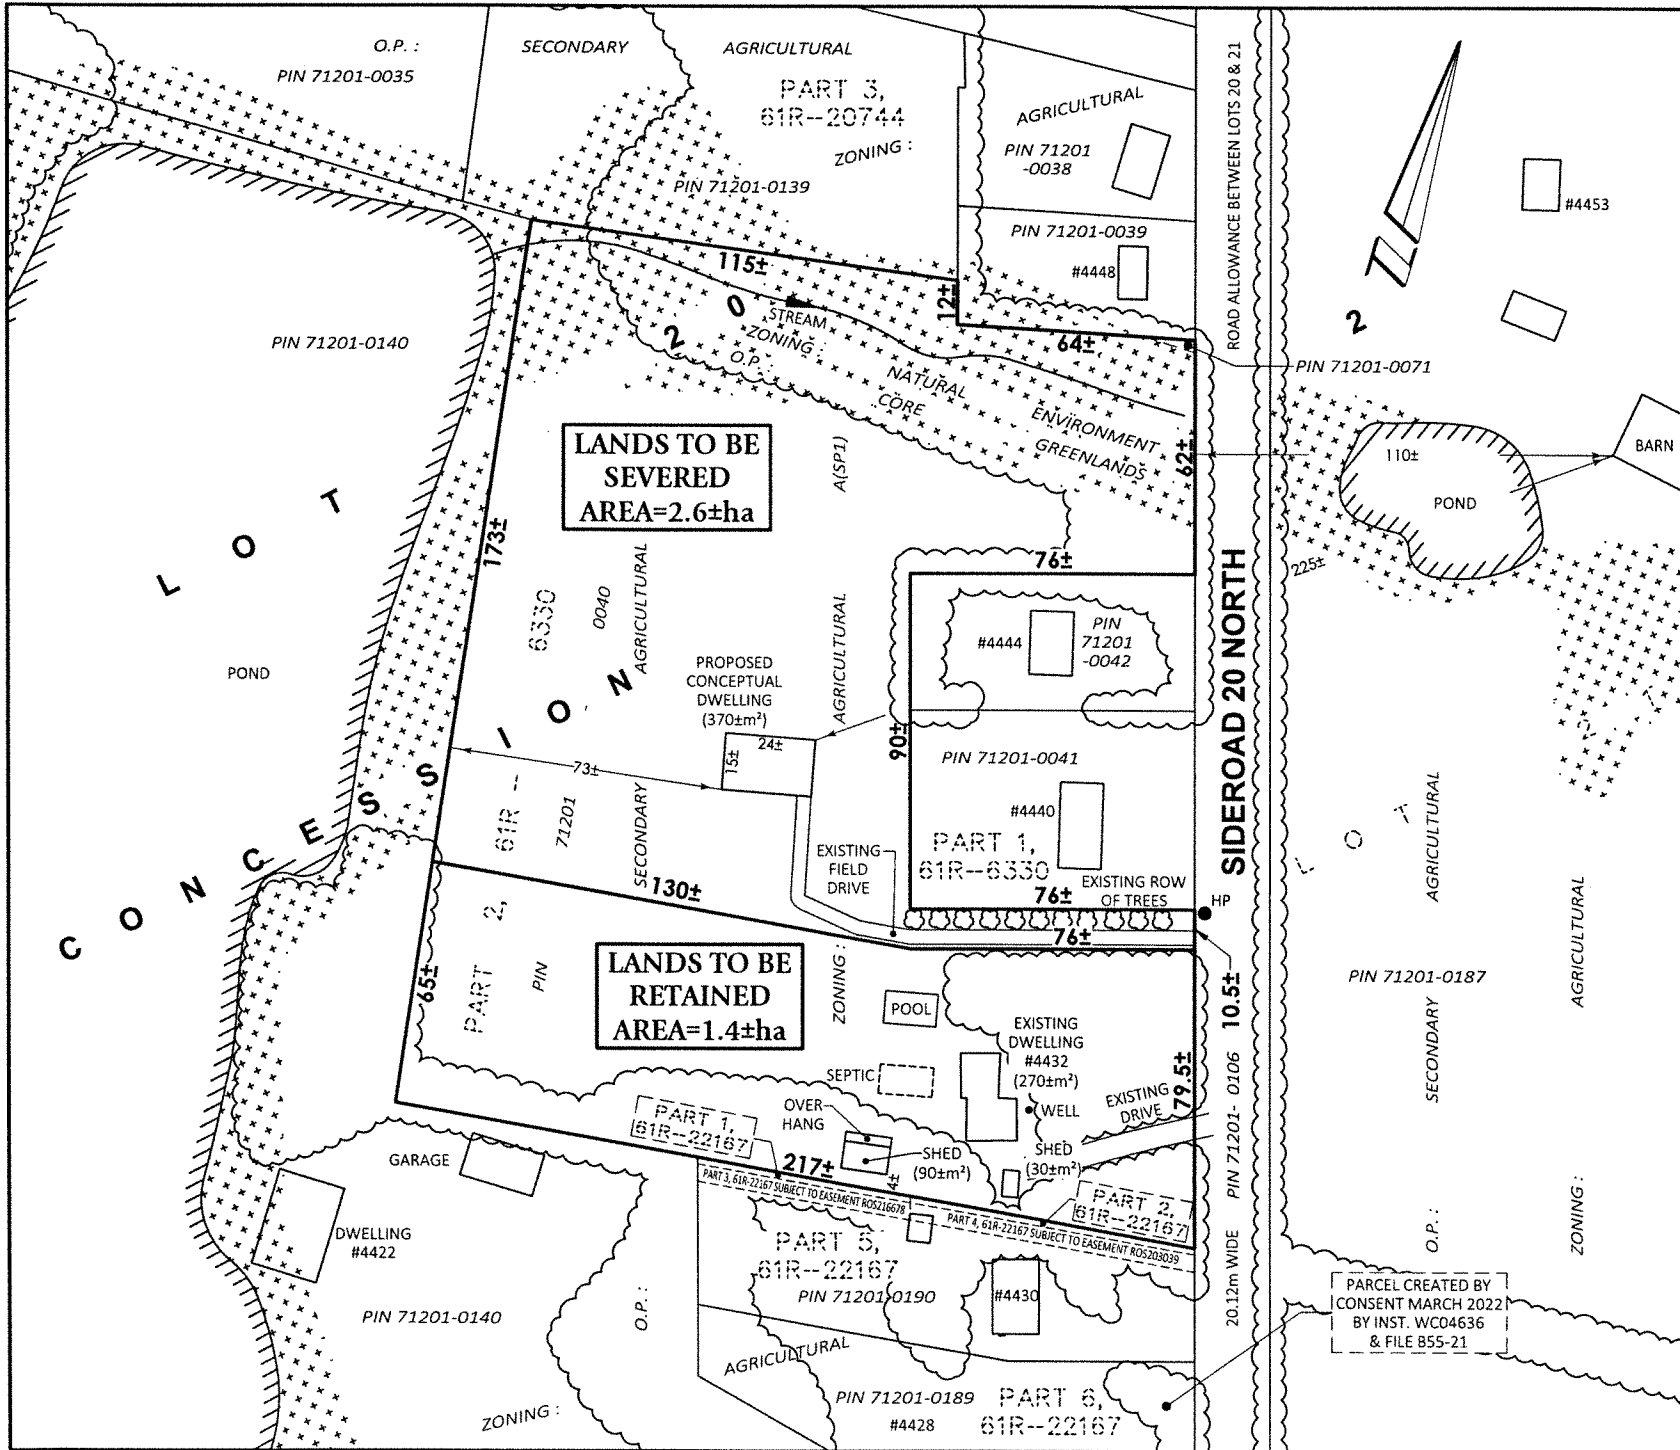

R391-24