

March 13, 2026

NOTICE OF AN APPLICATION FOR CONSENT

Ontario Planning Act, Section 53(4)

The County of Wellington Planning and Land Division Committee requests your written comments on this application for consent.

APPLICATION SUBMITTED ON: March 03, 2026

FILE NO. B6-26

APPLICANT

Mark McDonald
111 Carter Road
Puslinch ON N0B 2J0

LOCATION OF SUBJECT LANDS

Township of Puslinch
Part Lot 6
East of Blind Line, Reg Plan 131

Proposed severance is 1.21 hectares with 13m frontage, existing and proposed rural residential use. Existing shed to be removed.

Retained parcel is 50m fr x 80m = 0.4 hectares, existing and proposed rural residential use with existing dwelling.

**IF YOU WISH TO SUBMIT COMMENTS ON THIS APPLICATION,
WE MUST HAVE YOUR WRITTEN COMMENTS BY**

April 22, 2026

Comments can be provided by mail at address above or by email landdivisioninfo@wellington.ca

Please note that if the Comments are not received by the requested date, the Planning and Land Division Committee may proceed to consider the application, and may assume that you have no objection to this Application for Consent.

NOTE: Any verbal or written comment/objection submitted to the County of Wellington regarding this application which is being processed under the Planning Act, may be made public as part of the process.

Please also be advised that if a person or public body that files an appeal of a decision of the County of Wellington Planning and Land Division Committee in respect of the proposed consent has not made written submission to the County of Wellington Planning and Land Division Committee before it gives or refuses to give a provisional consent, then the Ontario Land Tribunal may dismiss the appeal.

If you wish to **attend** the public meeting to consider the application, please request to be **NOTIFIED OF THE DATE AND TIME OF THE CONSIDERATION** of this application - **please make your request in writing and provide your email address** to the Planning and Land Division Committee before the "Comments Return Date" noted above.

If you wish to be **NOTIFIED OF THE DECISION** of the County of Wellington Planning and Land Division Committee in respect of this proposed consent, **you must make a request in writing** to the County of Wellington Planning and Land Division Committee. This will also entitle you to be advised of a possible Ontario Land Tribunal. Even if you are the successful party, you should request a copy of the decision since the County of Wellington Planning and Land Division Committee's decision may be appealed to the Ontario Land Tribunal by the applicant or another member of the Public.

INFORMATION REGARDING THE APPLICATION is available to the public during regular business hours, Monday to Friday at the County of Wellington Planning and Land Division Office- 74 Woolwich St. Guelph, ON N1H 3T9.
Phone: (519) 837-2600 x2170 Fax: (519) 837-3875

RECIPIENTS:

Local Municipality – Puslinch

County Planning

Conservation Authority - GRCA

Source Water Protection

Bell Canada (email)

County Clerk

Roads/Solid Waste

Civic Addressing

Neighbour - as per list verified by local municipality and filed by applicant with this application

APPLICATION FOR CONSENT

Ontario Planning Act

1. Approval Authority:

County of Wellington Planning and Land Division Committee
County of Wellington Administration Centre
74 Woolwich Street, GUELPH, Ontario N1H 3T9

Phone: 519-837-2600, ext. 2170 or 2160 Fax: 519-837-3875

Required Fee: \$ 6000
Fee Received: Mar 3/26
File No. 3626
Accepted as Complete on: Mar 3/26

A COPY OF YOUR CURRENT DEED MUST BE SUBMITTED WITH THIS APPLICATION

2. (a) Name of Registered Owner(s) or Purchaser Mark McDonald

Address 111 Carter Road, Puslinch, ON, N0B 2J0

Phone No. [REDACTED]

Email: [REDACTED]

NOTE: if application submitted by purchaser, a copy of the signed "Purchase/Sale agreement" is required.

(b) Name and Address of Applicant (as authorized by Owner/Purchaser) _____

Phone No. _____

Email: _____

(c) Name and Address of Owner's Authorized Agent: _____

Jeff Buisman of Van Harten Surveying Inc.

2106 Gordon Street, Guelph, ON, N1L 1G6

Phone No. 519-821-2763 x225

Email: Jeff.Buisman@vanharten.com

(d) All Communication to be directed to:

REGISTERED OWNER/PURCHASER [] APPLICANT [] AGENT [X]

(e) Notice Cards Posted by:

REGISTERED OWNER/PURCHASER [] APPLICANT [] AGENT [X]

(f) Number of Certificates Requested 1 (Please see information pages)

3. Type and Purpose of Proposed Transaction: (Check off appropriate box & provide short explanation)

RURAL RESIDENTIAL[X] AGRICULTURAL [] URBAN RESIDENTIAL [] COMMERCIAL/INDUSTRIAL []

To create a new lot for rural residential purposes

OR

EASEMENT [] RIGHT OF WAY [] CORRECTION OF TITLE [] LEASE [] CANCELLATION []

(a) If proposed parcel has an EASEMENT or RIGHT OF WAY intended to be included, a solicitor is to be contacted ahead of submission to confirm if a separate application for Consent is required.

(b) known, the name of person to whom the land or an interest in the land is to be transferred, charged or leased.

Future owner unknown

4. (a) Location of Land in the County of Wellington:

Local Municipality: Township of Puslinch

Concession _____

Lot No. _____

Registered Plan No. 131

Lot No. Part of Lot 6, East of Blind Line

Reference Plan No. _____

Part No. _____

Civic Address 111 Carter Road

(b) When was property acquired: November 1994

Registered Instrument No. RO723271

5. Description of Land intended to be SEVERED:

Metric

Imperial

Frontage/Width 13 / 64 ±

AREA

1.21 ha ±

Depth 252 ±

Existing Use(s)

Rural Residential

Existing Buildings or structures: Shed (to be removed)

Proposed Uses (s): Single-Detached Dwelling

Type of access (Check appropriate space)

Existing

Proposed

Provincial Highway

Right-of-way

County Road

Private road

Municipal road, maintained year round

Crown access road

Municipal road, seasonally maintained

Water access

Easement

Other

Type of water supply - Existing Proposed (check appropriate space)

Municipally owned and operated piped water system

Well individual communal

Lake

Other _____

Type of sewage disposal - Existing Proposed (check appropriate space)

Municipally owned and operated sanitary sewers

Septic Tank (specify whether individual or communal): Individual

Pit Privy

Other (Specify): _____

6. Description of Land intended to be RETAINED: Metric Imperial

Frontage/Width 50 ± AREA 0.40 ha ±

Depth 80 ± Existing Use(s) Rural Residential

Existing Buildings or structures: Dwelling

Proposed Uses (s): No Change

Type of access (Check appropriate space)	Existing <input checked="" type="checkbox"/>	Proposed <input type="checkbox"/>
<input type="checkbox"/> Provincial Highway	<input type="checkbox"/> Right-of-way	
<input type="checkbox"/> County Road	<input type="checkbox"/> Private road	
<input checked="" type="checkbox"/> Municipal road, maintained year round	<input type="checkbox"/> Crown access road	
<input type="checkbox"/> Municipal road, seasonally maintained	<input type="checkbox"/> Water access	
<input type="checkbox"/> Easement	<input type="checkbox"/> Other	

Type of water supply - Existing Proposed (check appropriate space)

Municipally owned and operated piped water system
 Well individual communal
 Lake
 Other

Type of sewage disposal - Existing Proposed (check appropriate space)

Municipally owned and operated sanitary sewers
 Septic Tank (specify whether individual or communal): Individual
 Pit Privy
 Other (Specify):

7. Is there an agricultural operation, (either a barn, manure storage, abattoir, livestock area or stockyard) within 500 metres of the Subject lands (severed and retained parcels)? YES NO
 *If yes, see sketch requirements and the application must be accompanied by a MINIMUM DISTANCE SEPARATION FORM.

8. Is there a landfill within 500 metres [1640 feet]? YES NO

9. a) Is there a sewage treatment plant or waste stabilization plant within 500 metres [1640']? YES NO

10. Is there a Provincially Significant Wetland (e.g. swamp, bog) located on the lands to be retained or to be severed or within 120 metres [394 feet]? YES NO

11. Is there any portion of the land to be severed or to be retained located within a floodplain? YES NO

12. Is there a provincial park or are there Crown Lands within 500 metres [1640']? YES NO

13. Is any portion of the land to be severed or retained within a rehabilitated mine/pit site? YES NO

14. Is there an active or abandoned mine, quarry or gravel pit within 500 metres [1640']? YES NO

15. Is there a noxious industrial use within 500 meters [1640']? YES NO

16. Is there an active or abandoned principal or secondary railway within 500 metres [1640']? YES NO

Name of Rail Line Company: Active – Guelph Junction Railway

17. Is there an airport or aircraft landing strip nearby? YES [] NO [X]

18. Is there a propane retail outlet, propane filling tank, cardlock/keylock or private propane outlet/container refill centre within 750 metres of the proposed subject lands? YES [] NO [X]

19. PREVIOUS USE INFORMATION:

a) Has there been an industrial use(s) on the site? YES [] NO [X] UNKNOWN []

If YES, what was the nature and type of industrial use(s)?

b) Has there been a commercial use(s) on the site? YES [] NO [X] UNKNOWN []

If YES, what was the nature and type of the commercial use(s)?

c) Has fill been brought to and used on the site (other than fill to accommodate septic systems or residential landscaping?) YES [] NO [X] UNKNOWN []

d) Has there been commercial petroleum or other fuel storage on the site, underground fuel storage, or has the site been used for a gas station at any time, or railway siding? YES [] NO [X] UNKNOWN []

If YES, specify the use and type of fuel(s) _____

20. Is this a **resubmission** of a previous application? YES [] NO [X]

If YES, is it identical [] or changed [] Provide previous File Number _____

21. a) Has any severance activity occurred on the land from the holding which existed as of March 1, 2005 and as registered in the Land Registry/Land Titles Office? YES [] NO [X]

b) If the answer in (a) is YES, please indicate the previous severance(s) on the required sketch and provide: **Transferee's Name, Date of the Transfer and Use of Parcel Transferred.**

22. Has the parcel intended to be severed ever been, or is it now, the subject of an application for a plan of subdivision or other Consent or approval under the Planning Act or its predecessors? YES [] NO [X] UNKNOWN []

23. Under a separate application, is the Owner, applicant, or agent applying for additional consents on this holding simultaneously with this application? YES [] NO [X]

24. Provide explanation of how the application is consistent with the Provincial Policy Statement.

This application is consistent with the PPS as per Section 2.3.3.3 where it states that new land uses, including the creation of lots shall comply with the minimum distance separation formula.

25. In addition to Places to Grow (Provincial Growth Plan), is the subject land within an area of land designated under the Greenbelt Plan? Provide explanation of how the application conforms or does not conflict with the Provincial plan or plans.

There are no areas of natural features on the subject property or surrounding area.

26. a) Indicate the existing **County Official Plan** designation(s) of the subject land, and provide explanation of how the application conforms with the Official Plan (severed and retained).

The subject property is designated as Prime Agricultural and within Special Policy Area (PA7-4) which allows the parcel to follow the Secondary Agricultural Guidelines in the Official Plan. The criteria outlined in Section 10.4.4 of the Official Plan are met.

b) Indicate the existing **Local Official Plan** (if any) designation(s) of the subject land, and provide explanation of how the application conforms with the Official Plan (severed and retained).

N/A

c) If this consent relates directly to an Official Plan Amendment(s) currently under review by an approval authority, please indicate the Amendment Number and the applicable file number(s).

Amendment Number(s): _____ File Number(s): _____

27. Is the subject land a proposed surplus farm dwelling?* YES [] NO [X]

*If yes, an application to sever a surplus farm dwelling must be accompanied by a FARM INFORMATION FORM.

28. What is the zoning of the subject lands? Agricultural

29. Does the proposal for the subject lands conform to the existing zoning? YES [] NO [X]

A minor variance will be submitted pending severance approval

If NO, a) has an application been made for re-zoning?
YES [] NO [] File Number _____

b) has an application been made for a minor variance?
YES [] NO [] File Number _____

30. Are the lands subject to any mortgages, easements, right-of-ways or other charges? YES [X] NO []

If the answer is YES, please provide a copy of the relevant instrument.
For mortgages just provide complete name and address of Mortgagee.

- Mortgage as in INST WC589779 with Home Equity Mortgage Corporation
- Mortgage as in INST WC611608 with Pervin Doshi

Questions 31 – 34 must be answered for Applications for severance in the Rural/Agricultural Area -- Otherwise, if this is not applicable to your application, please state "not Applicable"

31. Type of Farm Operation conducted on these subject lands: None
Type: Dairy [] Beef Cattle [] Swine [] Poultry [] Other []

March 3, 2026

35217-26

Jeff.Buisman@vanharten.com

County of Wellington Land Division Committee
74 Woolwich Street
Guelph, Ontario
N1H 3T9

Attention: Deborah Turchet

Dear Ms. Turchet:

Re: Severance Application & Sketch
111 Carter Road
Part of Lot 6, Plan 131, East of Blind Line
PIN 71185-0102
Township of Puslinch

RECEIVED

MAR 03 2026

SECRETARY TREASURER
WELLINGTON COUNTY
LAND DIVISION COMMITTEE

Please find enclosed an application for a severance on the above-mentioned property. Included with this submission are copies of the severance sketch, completed application form, PIN Report and Map, the required deed, MDS Farm Data Sheets, a cheque to the GRCA for **\$465.00** and a cheque to the Wellington County for **\$6,000.00**.

Proposal:

The proposal is to create a new parcel for residential parcel along Carter Road. The subject property is known as #111 Carter Road (PIN 71185-0102) where an existing dwelling will remain.

The Severed Parcel is flag shaped and will have a frontage of 13±m, and widens to 64±m to the rear, depth of 252±m, for an area of 1.2±ha where a single-detached dwelling, well and septic are proposed. The existing shed located within the parcel will be removed and a new entrance is proposed to access the property.

There are many "flag-shaped" lots in the Township of Puslinch where there is a narrow strip leading to a larger "square" for the residential area. We have seen many of these types of parcels being approved over the last few years. The proposed configuration makes good use of a vacant area of land, that consists of grass / scrub land and where a building envelope is proposed.

The Retained Parcel (#111) will have a frontage of 50±m, depth of 80±m, for an area of 0.40±ha where the existing dwelling, septic and well will remain. The existing driveway will continue to provide safe access to the dwelling.

Minimum Distance Separation (MDSI):

There are two properties in the surrounding area that we have evaluated for MDS as part of this severance application. The first barn is located to the east at #83 Carter Road. Based on the MDS Form, using Type B calculation, the required distance is 162m and the actual distance to the severed parcel is 166±m, therefore, MDS is met.

The second property evaluated is located at #540 Arkell Road. Based on the MDS Form, using Type B calculation, the required distance is 302m and the actual distance to the severed parcel is 415±m, therefore, MDS is met.

There is an old bank barn and accessory buildings at #86 Farnham Road, however the property was re-zoned in 2024 (File D14/JEF) to a Specialized Agricultural (Asp-113) to prohibit the housing of livestock in the existing buildings. Therefore, MDS is not applicable to this severance application.

Planning Policies:

The subject property is zoned Agricultural and the Zoning requirements are met for the Retained Parcel in terms of lot frontage, area and setbacks outlined in Section 11.4 for the Reduced Agricultural Lot Requirements of the Zoning By-law.

The Zoning requirements are met for the Severed Parcel in terms of lot area and setbacks outlined in Section 11.4 for the Reduced Agricultural Lot Requirement, however a minor variance is required for the reduced lot frontage to be 13.0m vs. 25m required. The 13±m frontage has been evaluated and safe access is possible and it provides enough width for a driveway and drainage, leading to a large open area where a dwelling is proposed. There are numerous lots with a similar configuration within Puslinch and we consider this request to be minor and a variance application will be applied for to address this.

The subject property has an underlying County of Wellington Official Plan designation of Prime Agriculture which normally does not support severances for residential uses. However, the subject lands are part of Special Policy Area (PA7-4) designation. This section states that *“if the livestock operations are not affected or have ceased operation, the uses permitted under the Secondary Agricultural Areas would be allowed without an amendment to this Plan.”* There are no livestock operations on the subject property and MDS is met to surrounding barns.

Therefore, the subject lands can be treated as if they are designated Secondary Agricultural – which allows for a severance, provided that certain criteria of the Official Plan (Section 10.4.4) are met. We reviewed this section, and we provide the opinion that the relevant criteria are met including the following:

- The severed lands are designated Secondary Agricultural.
- Ownership is longer than 5 years.
- No severance since March 2005.
- Safe entrance is available – sight lines have been evaluated.
- Adequate space for new dwelling and septic.




- No impacts on environmentally sensitive lands or woodlot.
- Zoning requirements are met for the Severed Parcel. A minor variance will be applied for to address the frontage.
- MDS requirements are met.

In summary, this severance is very practical and follows the relevant criteria for a severance. The proposed severance is a natural fit given the large lot size and it provides a great opportunity for modest development for a single detached dwelling.

Please call me if you or the Planning Staff have any questions.

Very truly yours,
Van Harten Surveying Inc.

 

Jeffrey E. Buisman B.E.S, B.Sc.
Ontario Land Surveyor

cc Mark McDonald

OWNER'S/PURCHASER'S AUTHORIZATION:


The Owner/Purchaser must complete the following to authorize applicant, agent or solicitor to act on their behalf.

NOTE: If more than one owner/purchaser is listed in item #2 of this application, then all owners/purchasers must sign this authorization section of the application form or by a letter of authorization duly signed.

If the Owner/Purchaser is a corporation, the authorization must be by an officer of the corporation who has authority to bind the corporation.

I, (we), Mark McDonald the Registered Owners/Purchasers of Part of Lot 6, East of Blind Line, Plan 131, as in RO723271 Of the Township of Puslinch in the County/Region of Wellington severally and jointly, solemnly declare that Jeffrey E. Buisman, OLS, of Van Harten Surveying Inc.

Is authorized to submit an application for consent on my (our) behalf.

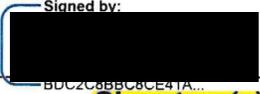Signed by: 

X

Signature(s) of Registered Owner(s)/Purchasers or Corporation's Officer

APPLICANT'S DECLARATION

This must be completed by the Applicant for the proposed consent

I, (we) Jeffrey E. Buisman, OLS, of Van Harten Surveying Inc. of the City of Guelph In the County/Region of Wellington Solemnly declare that all

the statements contained in this application for consent for (property description)

Part of Lot 6, East of Blind Line, Plan 131, as in RO723271 Of the Township of Puslinch

And all the supporting documents are true, and I, (we), make this solemn declaration conscientiously believing it to be true and complete, and knowing that it is of the same force and effect as if made under oath, and virtue of the CANADA EVIDENCE ACT.

DECLARED before me at the

City Of


Guelph In the

County/Region of Wellington

This 2 day of March 20 26



Commissioner of Oaths

 

(Owner/Purchaser or Applicant)

(Owner/Purchaser or Applicant)
a Commissioner, etc.,
Province of Ontario,
for Van Harten Surveying Inc.
Expires May 21, 2027.


Printed Commissioner's, etc. Name

APPLICANT'S CONSENT (FREEDOM OF INFORMATION):

In accordance with the provisions of the Planning Act, it is the policy of the County Planning and Development Department to provide public access to all development applications and supporting documentation. In submitting this development application and supporting documentation, I, Jeff Buisman of Van Harten Surveying Inc., the applicant, hereby acknowledge the above-noted and provide my consent in accordance with the provisions of the Municipal Freedom of Information and Protection of Privacy Act that the information on this application and any supporting documentation provided by myself, my agents, solicitors, and consultants will be part of the public record and will also be available to the general public.

Signature of Owner/Purchaser/Applicant/Agent(s)

Date

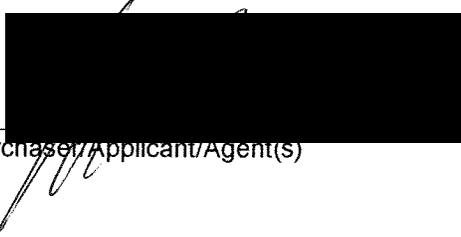A black rectangular redaction box covers the signature area. A handwritten signature is visible below the redaction box.

March 2, 2026

THIS APPLICATION PACKAGE IS TO BE SUBMITTED TO:

**Secretary-Treasurer
Planning and Development Department
County of Wellington
74 Woolwich Street
Guelph, Ontario
N1H 3T9**

Phone (519) 837-2600 Ext. 2170



ATTN - JEFF BUISMAN
FROM - JEFFERSON FARMS

FARM DATA SHEET
Minimum Distance Separation I (MDSI)
County of Wellington

NOTE TO FARM OWNER(S)
By filling out this form you will help to ensure that new land uses will be located a suitable distance from your livestock operation. Feel free to contact the County Planning office with any questions.

Owner(s) of Livestock Facility Denna M Benn

Contact Information
Email [redacted] Telephone [redacted]
Civic Address 83 Cedar Municipality Puslinch
Lot 6 Concession 9 Division _____
Lot Size (where livestock facility is located) 15.9 hectares 15.9 acres
Signature of Livestock Facility Owner [redacted] Date Dec 14/23

BARN(S) SIZE Please provide the size of the barns located on the property. This information is used to verify maximum livestock capacity. 2400 ft²/m² _____ ft²/m²

- Manure Storage Types** Solid manure: 18% dry matter, or more Liquid manure: <18% dry matter
- V1 Solid, inside, bedded pack
 - V2 Solid, outside, covered
 - V3 Solid, outside, no cover, ≥30% dry matter
 - V4 Solid, outside, no cover, 18% - <30% dry matter, with covered liquid runoff storage
 - V5 Liquid, inside, underneath slatted floor
 - V6 Liquid, outside, with a permanent, tight-fitting cover
 - L1 Solid, outside, no cover, 18%- <30% dry matter, with uncovered liquid runoff storage
 - L2 Liquid, outside, with a permanent floating cover
 - M1 Liquid, outside, no cover, straight-walled storage
 - M2 Liquid, outside, roof, but with open sides
 - H1 Liquid, outside, no cover, sloped-sided storage

Animal Type of Material	Description	Housing Capacity (maximum)	Manure Storage Type (select from list)
Beef Cattle	Cows, including calves to weaning (all breeds)		
	Feeders (7 – 16 months)		
	Backgrounders (7 – 12.5 months)		
	Shortkeepers (12.5 – 17.5 months)		
Dairy Cattle	Milking-age cows (dry or milking)		
	Large-framed; 545 – 658 kg (e.g. Holsteins)		
	Medium-framed; 455 – 545 kg (e.g. Guernseys)		
	Small-framed; 364 – 455 kg (e.g. Jerseys)		
	Hieifers (5 months to freshening)		
	Large-framed; 182 – 545 kg (e.g. Holsteins)		
	Medium-framed; 148 – 455 kg (e.g. Guernseys)		
	Small-framed; 125 – 364 kg (e.g. Jerseys)		
	Calves (0 – 5 months)		
	Large-framed; 45 – 182 kg (e.g. Holsteins)		
Medium-framed; 39 – 148 kg (e.g. Guernseys)			
Small-framed; 30 – 125 kg (e.g. Jerseys)			
Horses	Large-framed, mature; >681 kg (e.g. draft or draft cross breeds including unweaned offspring)		V3
	Medium-framed, mature; 227 – 680 kg (e.g. saddle, riding and racing breeds including unweaned offspring)	4	V3
	Small-framed, mature; <227 kg (e.g. ponies and miniatures including unweaned offspring)		

FARM DATA SHEET (continued)
Minimum Distance Separation I (MDSI)

County of Wellington

Animal Type of Material	Description	Housing Capacity (maximum)	Manure Storage Type (select from list)
Swine	Sows with litter, dry sows or boars		
	Breeder gilts (entire barn designed specifically for this purpose)		
	Weaners (7 – 27 kg)		
	Feeders (27 – 136 kg)		
Sheep	Ewes & rams (for meat lambs; includes unweaned offspring & replacements)		
	Ewes & rams (dairy operation; includes unweaned offspring & replacements)		
	Lambs (dairy or feeder lambs)		
Goats	Does & bucks (for meat kids; includes unweaned offspring and replacements)		
	Does & bucks (for dairy; includes unweaned offspring & replacements)		
	Kids (dairy or feeder kids)		
Chickens	Layer hens (for eating eggs; after transfer from pullet barn)		
	Layer pullets (day-olds until transferred into layer barn)		
	Broiler breeder growers (males/females transferred out to layer barn)		
	Broiler breeder layers (males/females transferred in from grower barn)		
	Broilers on any length of cycle		
Turkeys	Turkey poults (day-old until transferred to grow out turkey barn)		
	Turkey breeder layers (males/females transferred in from grower barn)		
	Breeder toms		
	Broilers (day-olds to 6.2 kg)		
	Hens (day-olds up to 6.2 to 10.8 kg; 7.5 kg is typical)		
	Toms (day-olds to over 10.8 to 20 kg; 14.5 kg is typical)		
	Turkeys at any other weights, or if unknown (by floor area)		
Veal	Milk-fed		
	Grain-fed		
Other	Please refer to Factor Table 1 of The Minimum Distance Separation (MDS) Document for complete list of animal types		
Imported manure	Use the volume of the manure storages		
Unoccupied livestock barns	A livestock barn that does not currently house any livestock, but that housed livestock in the past and continues to be structurally sound and reasonably capable of housing livestock.*		

*NOTE: This should only be used where obtaining information from the farm operator(s) and/or owner(s) was not possible (see Implementation Guideline 20 for more information).

QUESTIONS?

PLEASE CONTACT

County of Wellington
 Planning and Development Department
 74 Woolwich Street, Guelph
 ON N1H 3T9
 F 519.923.1694

Linda Redmond, Senior Planner

E lindar@wellington.ca
 T 519.837.2600 x2380
 1.800.663.0750 x2380

Sarah Wilhelm, Senior Planner

E sarahw@wellington.ca
 T 519.837.2600 x2130
 1.800.663.0750 x2130



FARM DATA SHEET
Minimum Distance Separation I (MDSI)
 County of Wellington

NOTE TO FARM OWNER(S)

By filling out this form you will help to ensure that new land uses will be located a suitable distance from your livestock operation. Feel free to contact the County Planning office with any questions.

Owner(s) of Livestock Facility Lilliana De Stefano

Contact Information

Email [REDACTED] Phone [REDACTED]
 Civic Address 540 Arkell Road Municipality Township of Puslinch
 Lot 4 & 5 Concession Plan 131, EOBL Division _____
 Lot Size (where livestock facility is located) 58 ha hectares _____ acres

Signature of Livestock Facility Owner [REDACTED] Date April 3, 2024

BARN(S) SIZE Please provide the size of the barns located on the property. This information is used to verify maximum livestock capacity. _____ 432 ft²/m² _____ ft²/m²

- Manure Storage Types** Solid manure: 18% dry matter, or more Liquid manure: <18% dry matter
- V1 Solid, inside, bedded pack
 - V2 Solid, outside, covered
 - V3 Solid, outside, no cover, ≥30% dry matter
 - V4 Solid, outside, no cover, 18% - <30% dry matter, with covered liquid runoff storage
 - V5 Liquid, inside, underneath slatted floor
 - V6 Liquid, outside, with a permanent, tight-fitting cover
 - L1 Solid, outside, no cover, 18% - <30% dry matter, with uncovered liquid runoff storage
 - L2 Liquid, outside, with a permanent floating cover
 - M1 Liquid, outside, no cover, straight-walled storage
 - M2 Liquid, outside, roof, but with open sides
 - H1 Liquid, outside, no cover, sloped-sided storage

Animal Type of Material	Description	Housing Capacity (maximum)	Manure Storage Type (select from list)
Beef Cattle	Cows, including calves to weaning (all breeds)	20	V3
	Feeders (7 – 16 months)		
	Backgrounders (7 – 12.5 months)		
	Shortkeepers (12.5 – 17.5 months)		
Dairy Cattle	Milking-age cows (dry or milking)		
	Large-framed; 545 – 658 kg (e.g. Holsteins)		
	Medium-framed; 455 – 545 kg (e.g. Guernseys)		
	Small-framed; 364 – 455 kg (e.g. Jerseys)		
	Hiefers (5 months to freshening)		
	Large-framed; 182 – 545 kg (e.g. Holsteins)		
	Medium-framed; 148 – 455 kg (e.g. Guernseys)		
	Small-framed; 125 – 364 kg (e.g. Jerseys)		
	Calves (0 – 5 months)		
	Large-framed; 45 – 182 kg (e.g. Holsteins)		
Medium-framed; 39 – 148 kg (e.g. Guernseys)			
Small-framed; 30 – 125 kg (e.g. Jerseys)			
Horses	Large-framed, mature; >681 kg (e.g. draft or draft cross breeds including unweaned offspring)		
	Medium-framed, mature; 227 – 680 kg (e.g. saddle, riding and racing breeds including unweaned offspring)		
	Small-framed, mature; <227 kg (e.g. ponies and miniatures including unweaned offspring)		

currently no manure being stored on site
 currently only three cows in barn.

FARM DATA SHEET (continued)
Minimum Distance Separation I (MDSI)

County of Wellington

Animal Type of Material	Description	Housing Capacity (maximum)	Manure Storage Type (select from list)
Swine	Sows with litter, dry sows or boars		
	Breeder gilts (entire barn designed specifically for this purpose)		
	Weaners (7 – 27 kg)		
	Feeders (27 – 136 kg)		
Sheep	Ewes & rams (for meat lambs; includes unweaned offspring & replacements)		
	Ewes & rams (dairy operation; includes unweaned offspring & replacements)		
	Lambs (dairy or feeder lambs)		
Goats	Does & bucks (for meat kids; includes unweaned offspring and replacements)		
	Does & bucks (for dairy; includes unweaned offspring & replacements)		
	Kids (dairy or feeder kids)		
Chickens	Layer hens (for eating eggs; after transfer from pulletbarn)		
	Layer pullets (day-olds until transferred into layer barn)		
	Broiler breeder growers (males/females transferred out to layerbarn)		
	Broiler breeder layers (males/females transferred in from grower barn)		
	Broilers on any length of cycle		
Turkeys	Turkey poults (day-old until transferred to grow out turkeybarn)		
	Turkey breeder layers (males/females transferred in from grower barn)		
	Breeder toms		
	Broilers (day-olds to 6.2 kg)		
	Hens (day-olds up to 6.2 to 10.8 kg; 7.5 kg is typical)		
	Toms (day-olds to over 10.8 to 20 kg; 14.5 kg is typical)		
	Turkeys at any other weights, or if unknown (by floorarea)		
Veal	Milk-fed		
	Grain-fed		
Other	Please refer to Factor Table 1 of The Minimum Distance Separation (MDS) Document for complete list of animal types		
Imported manure	Use the volume of the manure storages		
Unoccupied livestock barns	A livestock barn that does not currently house any livestock, but that housed livestock in the past and continues to be structurally sound and reasonably capable of housing livestock.*		

*NOTE: This should only be used where obtaining information from the farm operator(s) and/or owner(s) was not possible (see Implementation Guideline 20 for more information).

QUESTIONS?

PLEASE CONTACT

County of Wellington
 Planning and Development Department
 74 Woolwich Street, Guelph
 ON N1H 3T9
 F 519.923.1694

Linda Redmond, Senior Planner

E lindar@wellington.ca
 T 519.837.2600 x2380
 1.800.663.0750 x2380

Sarah Wilhelm, Senior Planner

E sarahw@wellington.ca
 T 519.837.2600 x2130
 1.800.663.0750 x2130

Jana Poechman

From: Source Water <sourcewater@centrewellington.ca>
Sent: Wednesday, March 4, 2026 1:18 PM
To: Jana Poechman
Cc: Source Water; wellington+317116@lswims.ca
Subject: RE: B6-26 - Screening Form
Attachments: WHPA_Map_111_Carter.pdf; WHPA_Map_111_Carter_Q.pdf

CAUTION: This email originated from outside the organization. Do not click links or open attachments unless you know the contents to be safe.

Hi Jana,

Thank you for providing the above referenced application for review. Since this property is located in a vulnerable area (wellhead protection area, issues contributing area, intake protection zone etc.), but the activities as indicated, would not create a significant drinking water threat, the application can be screened out and it does not require a Section 59 notice under the *Clean Water Act*. Please note that we may provide comments on any future applications subject to this property, given the vulnerable areas.

I have attached a map showing the property and Wellhead Protection Areas for your reference.

Please feel free to contact me if you have any further questions regarding this application.

Best regards,
Keira



a partnership of Wellington County municipalities **Keira Martinson (she/her)**
Source Protection Coordinator | Wellington Source Water Protection
1 MacDonald Square, Elora, ON, N0B 1S0
T: 519.846.9691 x283 Toll free: 1-844-383-9800
E: kmartinson@centrewellington.ca
www.wellingtonwater.ca

Office located at 205 Queen Street East, Fergus

Wellington Source Water Protection is a municipal partnership between the Townships of Centre Wellington, Guelph / Eramosa, Mapleton, Puslinch, Wellington North, the Towns of Erin and Minto and the County of Wellington created to protect existing and future sources of drinking water.

From: Jana Poechman <janap@wellington.ca>
Sent: March 4, 2026 9:38 AM
To: Source Water <sourcewater@centrewellington.ca>
Subject: B6-26 - Screening Form

CAUTION: EXTERNAL EMAIL - This email comes from an external organization. DO NOT give your username and/or password, reply to the email, click links (embedded links) or open attachment(s) unless you recognize the sender email address



Good Morning.

Please see the attached screening form for your review.

We plan to circulate March 12th.

Thanks!
Jana

Jana Poechman
Development and Administration Coordinator

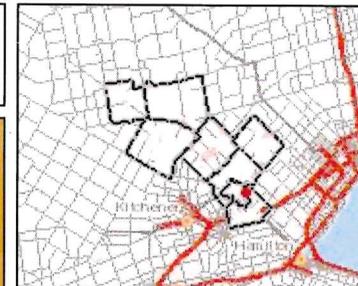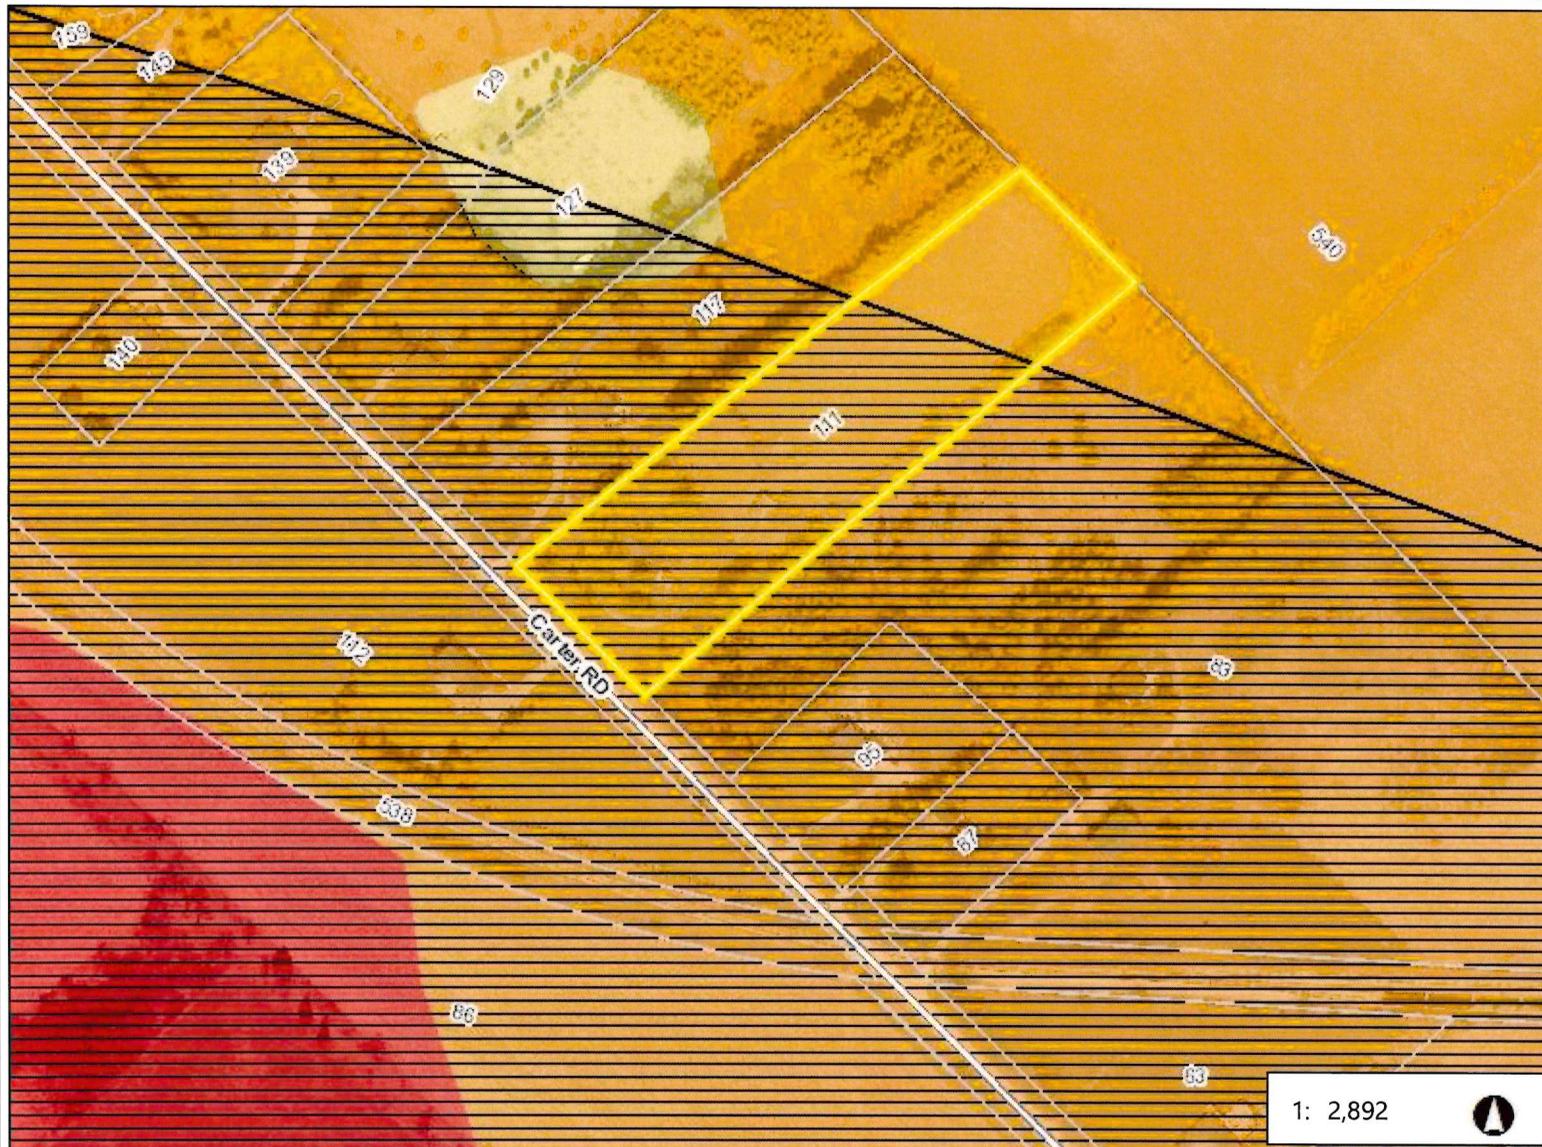

Legend


- Parcels
- Roads**
 - Local Road
 - County Road
 - Highway
- Urban Centres and Hamlets
- Municipalities
- RoadsLookup**
- Well Locations**
 - Existing
 - Proposed
- Issue Contributing Area**
 - Chloride
 - Nitrate
 - Sodium
 - TCE
- Well Head Protection Area**
 - A
 - B
 - C
 - D
- WHPA / Vulnerability Score**
 - 10
 - 8, D; 8, C
 - 2, 4, 6 (A, B or C); 2, B
 - 2, 4, 6, D; 2, 4, D; 2, 4, 6 (D); 4, D; 6,

1: 2,892



This map is a user generated static output from an Internet mapping site and is for reference only. Data layers that appear on this map may or may not be accurate, current, or otherwise reliable.
 Produced using information under License with the Grand River Conservation Authority. Copyright © Grand River Conservation Authority, 2022.


Notes

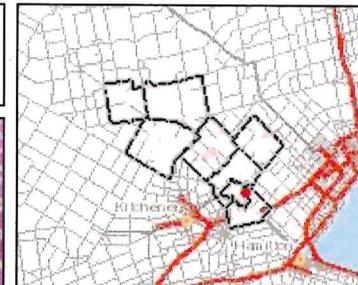

Legend

- Parcels
- Roads**
 - Local Road
 - County Road
 - Highway
- Urban Centres and Hamlets
- Municipalities
- RoadsLookup**
- WHPA Q1/Q2 Boundary
- WHPA Q1/Q2**
 - Approved
 - Draft
- SGRA
- Intake Protection Zone Q
- Prime Agriculture

1: 2,892

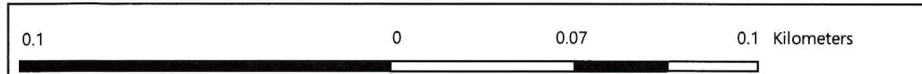

This map is a user generated static output from an Internet mapping site and is for reference only. Data layers that appear on this map may or may not be accurate, current, or otherwise reliable.
Produced using information under License with the Grand River Conservation Authority. Copyright © Grand River Conservation Authority, 2022.

Notes

O.P. : PRIME AGRICULTURAL
 ZONING: AGRICULTURAL

LOT 5, EAST OF BLIND LINE
 REGISTERED PLAN 131

PART 1, 61R-823
 PIN 71185-0114 (LT)


SEVERANCE SKETCH
 PART OF LOT 6
 EAST OF BLIND LINE
 REGISTERED PLAN 131
 TOWNSHIP OF PUSLINCH
 COUNTY OF WELLINGTON

SCALE 1 : 1000
 0 10 20 40 60 metres

VAN HARTEN SURVEYING INC.

BARN
 No. 540
 ARKELL
 ROAD

302m REQUIRED
 ±419m (N.T.S.)

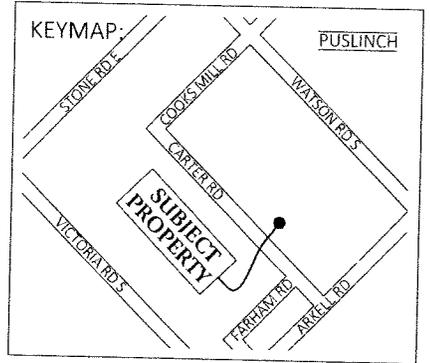

LOT 6, EAST OF BLIND LINE

'FIELD'

LANDS TO BE SEVERED
 AREA=±1.21ha

POLICY AREA (PA7-4)

REGISTERED PLAN 131

PIN 71185-0102 (LT)

PROPOSED BUILDING ENVELOPE AREA

AGRICULTURAL

DWELLING
 No. 83

ZONING:

162m REQUIRED
 ±166m (N.T.S.)

NOTES:

1. THIS IS NOT A PLAN OF SURVEY AND SHOULD NOT BE USED FOR REAL ESTATE TRANSFERS OR MORTGAGES.
2. SUBJECT LANDS ARE ZONED AGRICULTURAL.
3. SUBJECT LANDS HAVE AN OFFICIAL PLAN DESIGNATION OF POLICY AREA (PA7-4) AND PRIME AGRICULTURAL.
4. DISTANCES ON THIS PLAN ARE SHOWN IN METRES AND CAN BE CONVERTED TO FEET BY DIVIDING BY 0.3048.
5. DIMENSIONS ON THIS SKETCH ARE APPROXIMATE AND HAVE NOT BEEN VERIFIED BY SURVEY.
6. N.T.S. DENOTES NOT TO SCALE.
7. T.B.R. DENOTES TO BE REMOVED.

SURVEYOR'S CERTIFICATE:

THIS SKETCH WAS PREPARED
 ON THE 2nd DAY OF MARCH 2026

JEFFREY E. BUISMAN
 ONTARIO LAND SURVEYOR

ROAD ALLOWANCE BETWEEN NORTHEAST 1/2 & SOUTHWEST 1/2 OF CONCESSION 9
CARTER ROAD (BY REGISTERED PLAN 131) (20.117m WIDE)

PIN 71185-0142 (LT)


PIN 71185-0232 (LT)

DWELLING
 No. 112

LOT 5, WEST OF BLIND LINE

O.P. : POLICY AREA (PA7-4)

GUELPH JUNCTION RAILWAY

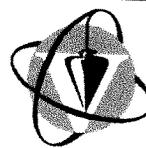

Van Harten
 LAND SURVEYORS - ENGINEERS

Kitchener/Waterloo
 Ph: 519-742-8371

Guelph
 Ph: 519-821-2763

Orangeville
 Ph: 519-940-4110

www.vanharten.com

info@vanharten.com

DRAWN BY: S.J.

CHECKED BY: J.B.

PROJECT No. 35217-26

Mar 2, 2026-2:32:00 PM

G:\PUSLINCH\131\ACAD\SEV LOT 6 (35217-26) UTM-2010.dwg

© 2026 THIS SKETCH IS PROTECTED BY COPYRIGHT

26.26